



VIVIENDA 07

Nº DORMITORIOS:	5
SUP. CONSTRUIDA APROX. VIV + PP ZC:	251,49 m ²
SUP. PARCELA:	243,82 m ²

ESPACIOS INTERIORES:

1	SALÓN - COMEDOR - COCINA:	43,91 m ²
2	HALL:	7,38 m ²
3	DORMITORIO 1:	8,04 m ²
4	BAÑO 1:	3,03 m ²
5	ESCALERA A PRIMERA:	4,01 m ²
6	PASILLO:	7,42 m ²
7	DORMITORIO PRINCIPAL:	16,62 m ²
8	BAÑO PRINCIPAL:	3,86 m ²
9	DORMITORIO 2:	10,12 m ²
10	DORMITORIO 3:	10,95 m ²
11	DORMITORIO 4:	10,00 m ²
12	BAÑO 2:	4,20 m ²
13	ESCALERA A SOTANO:	4,01 m ²
14	DISTRIBUIDOR:	4,82 m ²
15	BODEGA:	46,34 m ²
16	BAÑO 3:	3,56 m ²
17	CUARTO DE LAVADO:	17,30 m ²


ESPACIOS EXTERIORES:

18	PATIO INGLÉS:	18,18 m ²
19	PORCHE:	19,05 m ²
20	JARDIN:	136,09 m ²
21	ACCESO:	9,33 m ²
22	SOLERA: (USO PRIVATIVO)	28,75 m ²


SUPERFICIE TOTAL VIVIENDA: 409,66 m²

ESCALA 1/100


ESQUEMA DE LOCALIZACIÓN

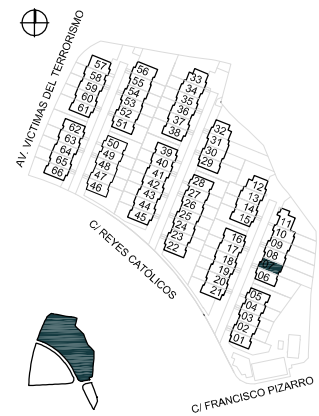


PARCELA

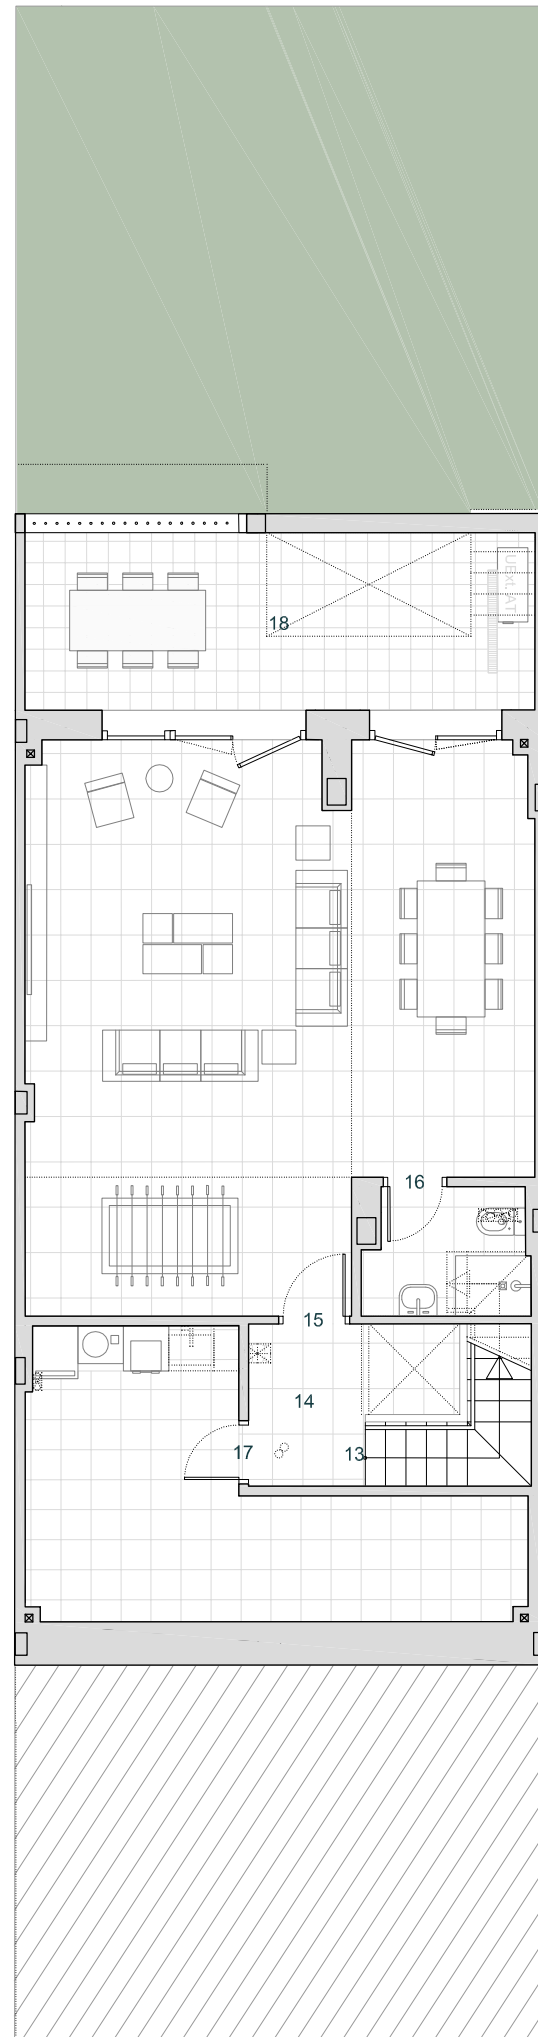

PLANTA SOTANO

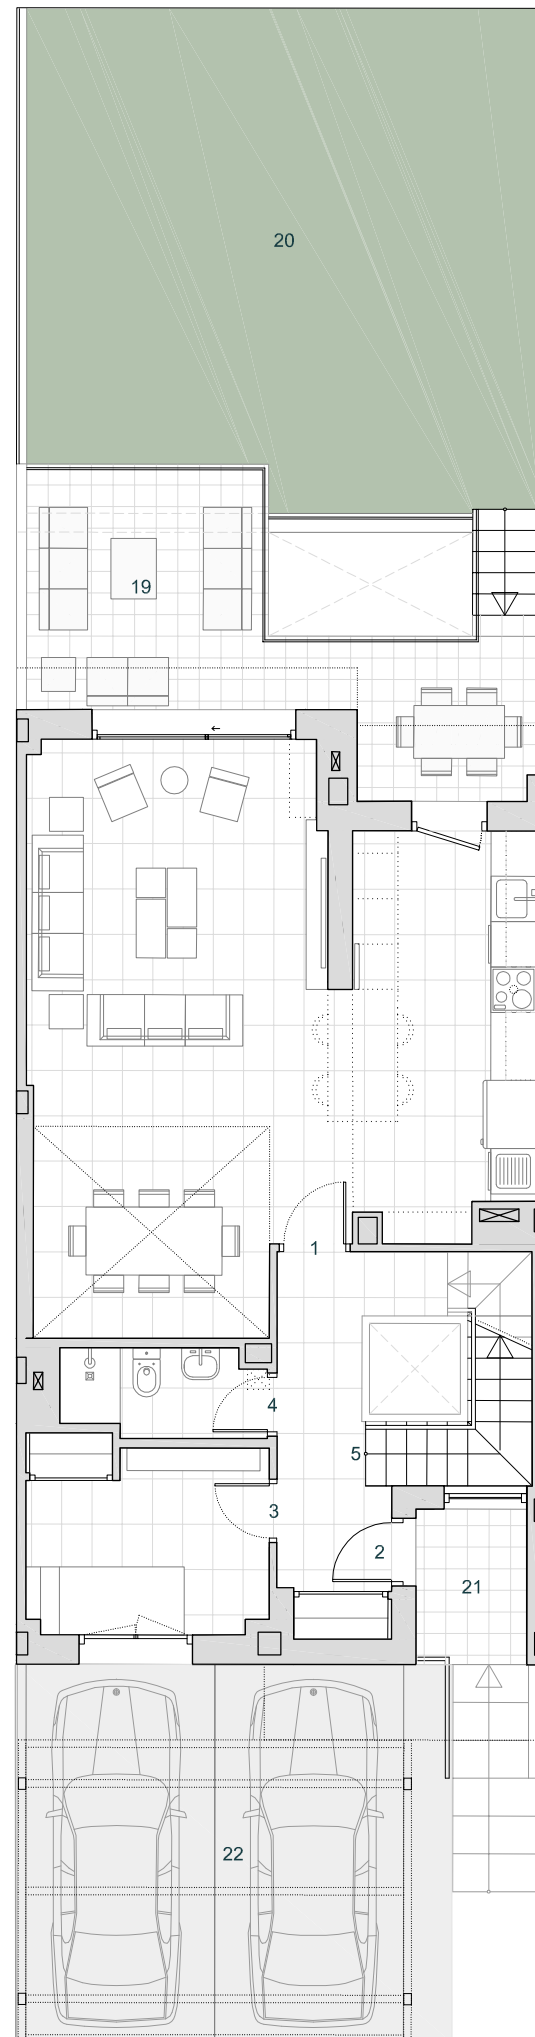

PLANTA BAJA

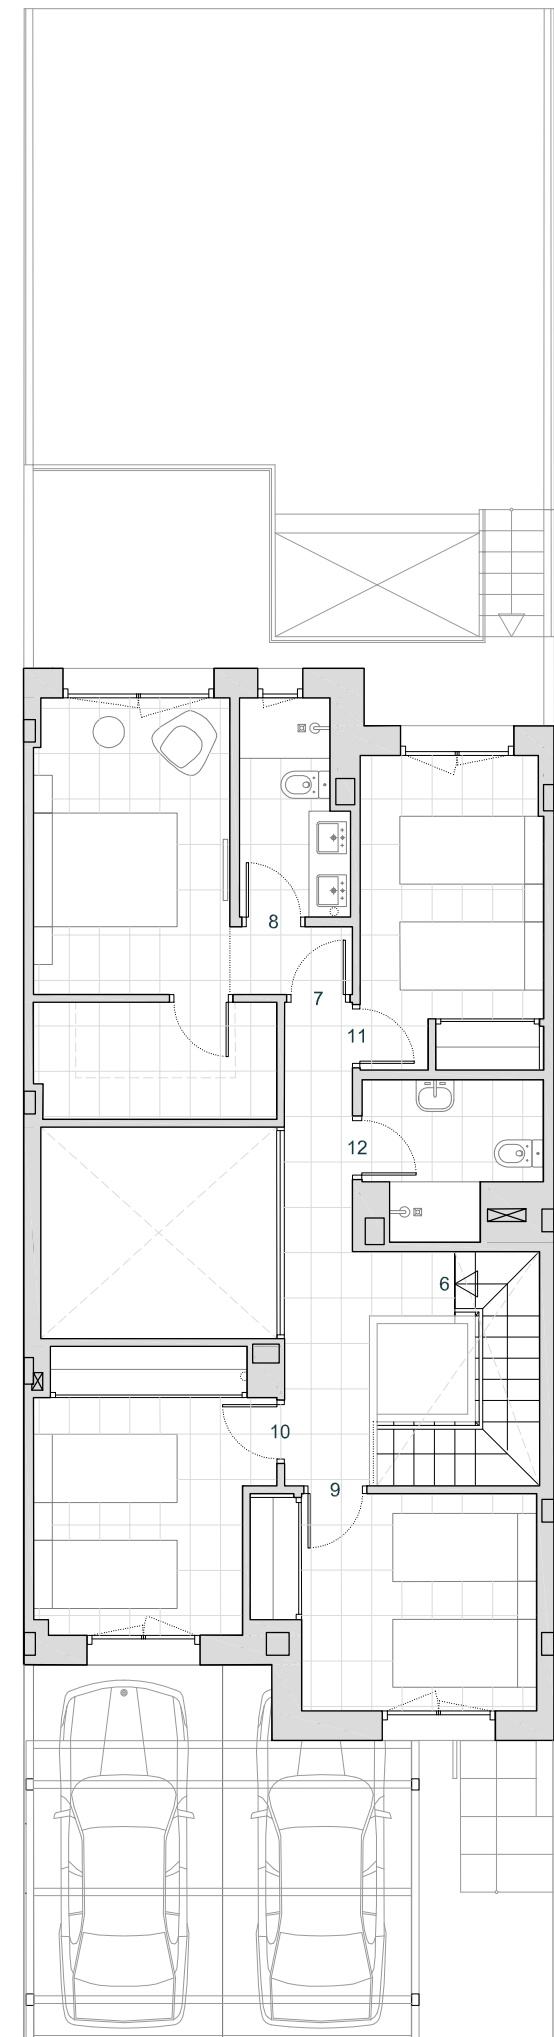

PLANTA PRIMERA