

ORREJÓN CLASS

VIVIENDA 36

Nº DORMITORIOS	3
SUP. CONSTRUIDA APROX. VIV	173,21 m ²
SUP. PARCELA	248,70 m ²

ESPACIOS INTERIORES

1	SALÓN-COMEDOR-COCINA	43,89 m ²
2	HALL	4,87 m ²
3	ASEO	2,74 m ²
4	ESC 1	4,97 m ²
5	PASILLO	3,50 m ²
6	DOR.P	16,43 m ²
7	DOR.1	12,37 m ²
8	DOR.2	11,13 m ²
9	BAÑO P	4,46 m ²
10	BAÑO 1	3,25 m ²
11	ESC 2	4,67 m ²
12	DISTRIB.	2,03 m ²
13	BODEGA	19,87 m ²
14	TRASTERO	4,05 m ²

ESPACIOS EXTERIORES



15	PORCHE	12,41 m ²
16	JARDIN	120,55 m ²
17	ACCESO	10,81 m ²
18	SOLERA	30,74 m ²

SUPERFICIE TOTAL VIVIENDA 312,75 m²

ESCALA 1/100

ESQUEMA DE LOCALIZACIÓN


PARCELA

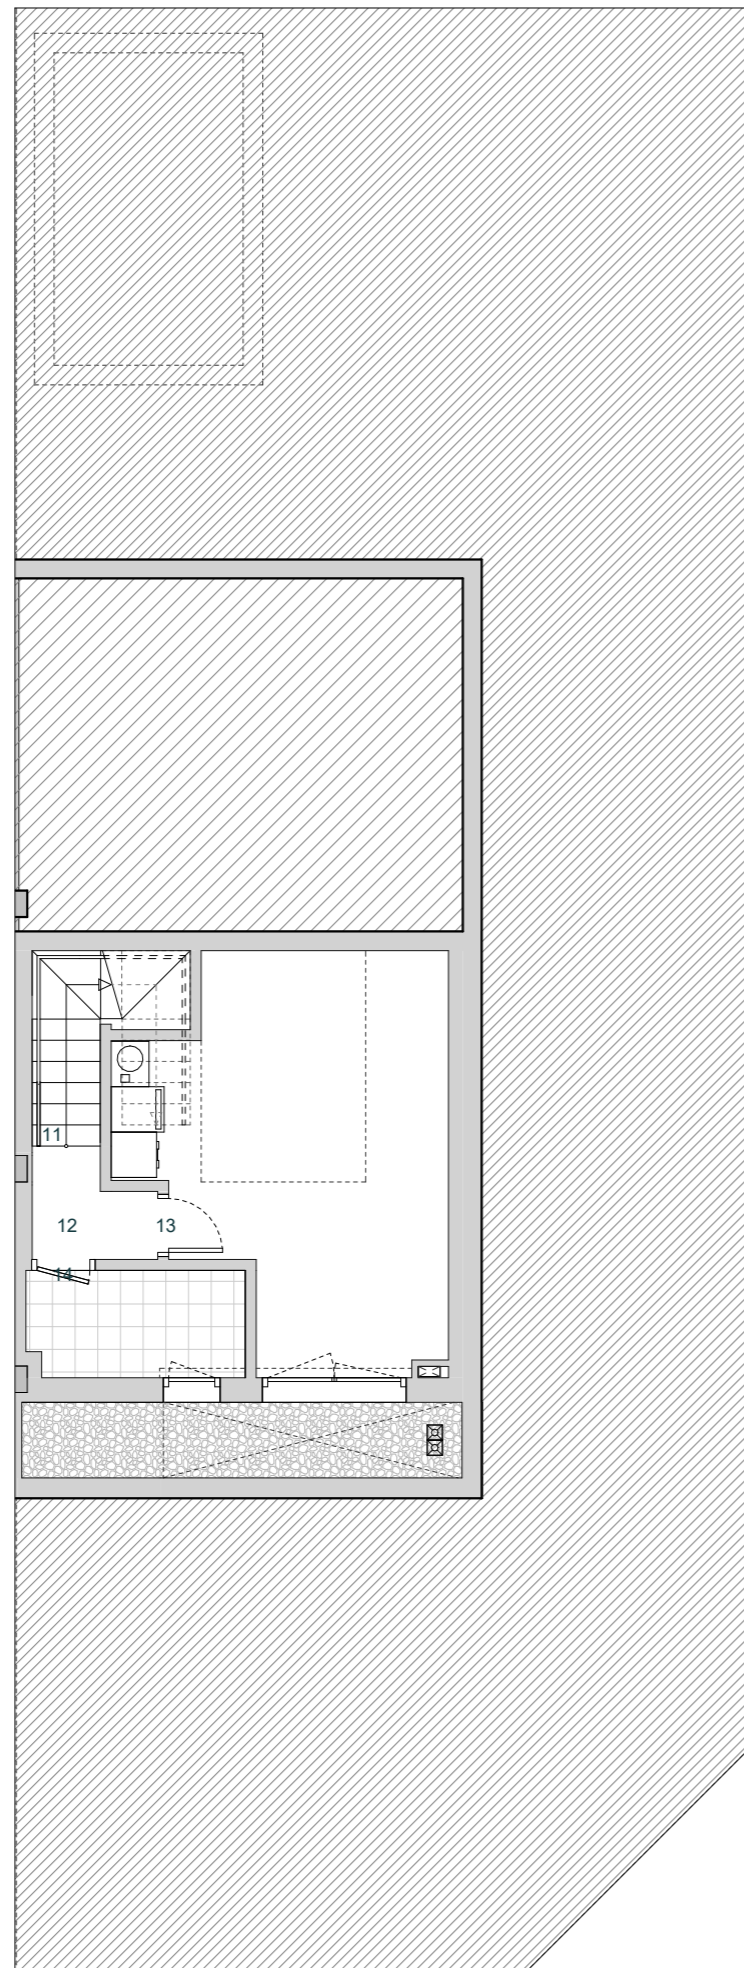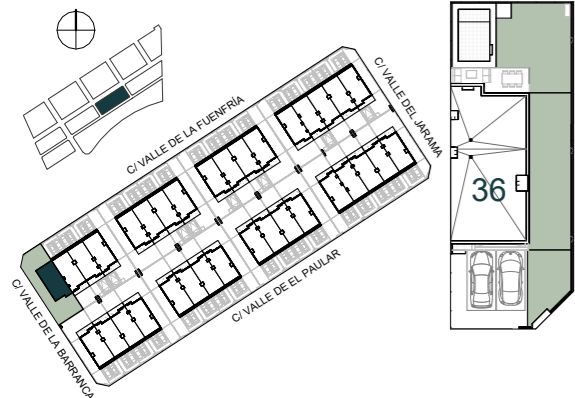

PLANTA SÓTANO



PLANTA BAJA

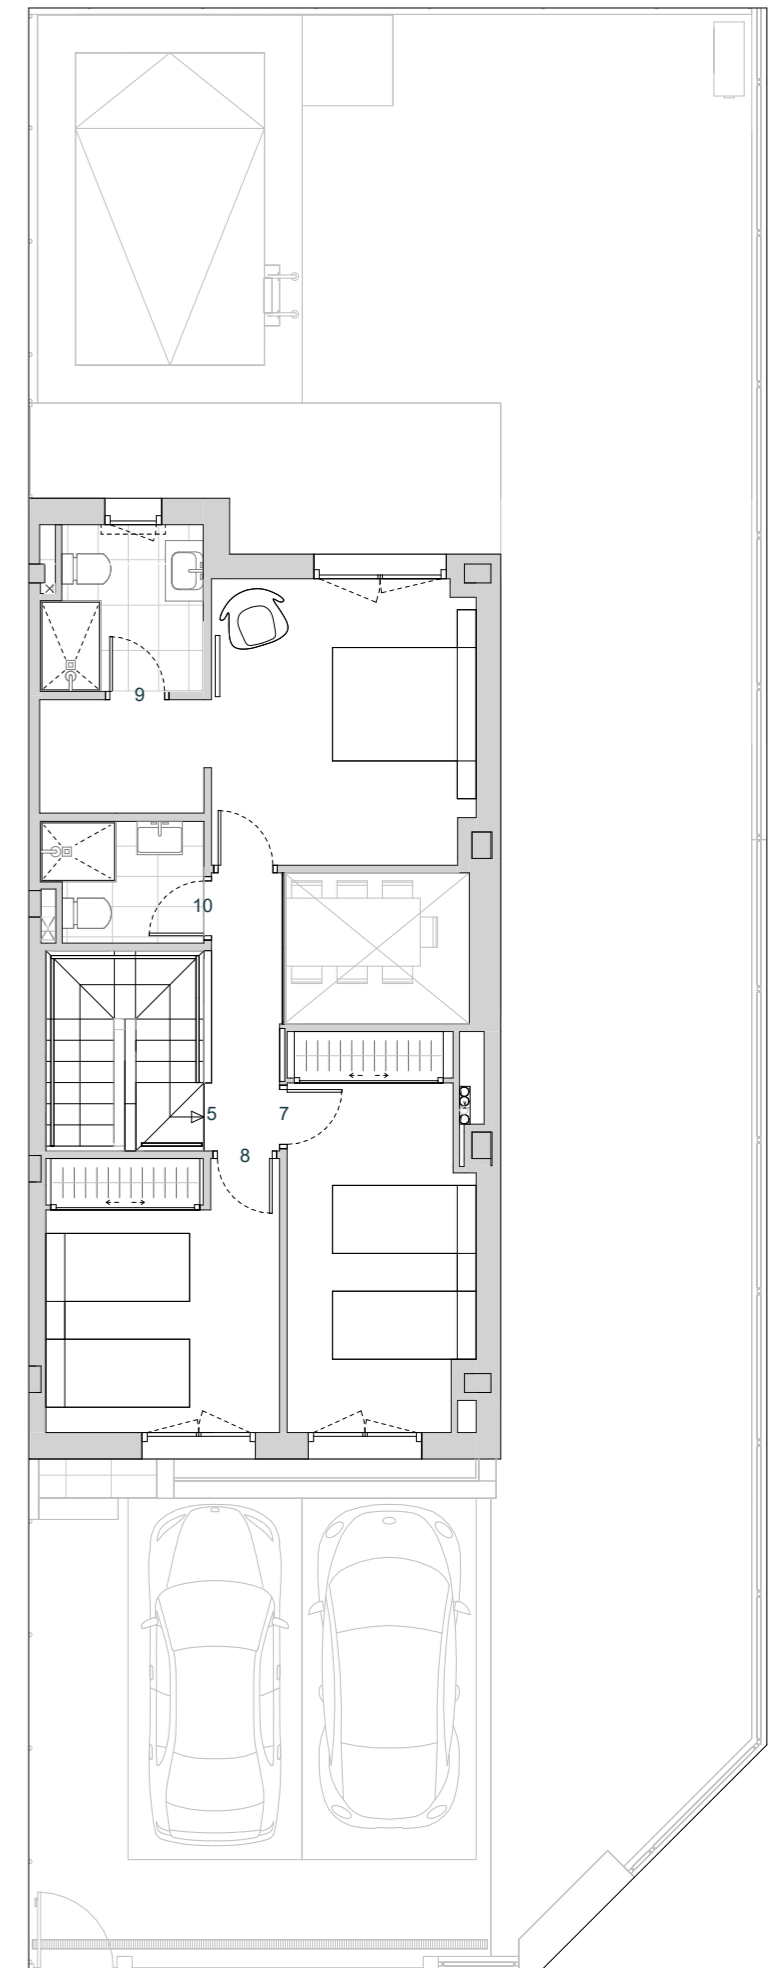

PLANTA PRIMERA

