



## VIVIENDA 24

|                                 |                       |
|---------------------------------|-----------------------|
| Nº DORMITORIOS:                 | 3                     |
| SUP. CONSTRUIDA APROX.VIVIENDA: | 148,16 m <sup>2</sup> |
| SUP. PARCELA:                   | 175,00 m <sup>2</sup> |

### ESPACIOS INTERIORES:

|    |                          |                      |
|----|--------------------------|----------------------|
| 1  | HALL                     | 1.51 m <sup>2</sup>  |
| 2  | SALÓN - COMEDOR - COCINA | 35.30 m <sup>2</sup> |
| 3  | TENEDERO                 | 2.94 m <sup>2</sup>  |
| 4  | PASILLO 1                | 1.44 m <sup>2</sup>  |
| 5  | DORMITORIO 1             | 10.38 m <sup>2</sup> |
| 6  | DORMITORIO 2             | 11.58 m <sup>2</sup> |
| 7  | BAÑO 1                   | 3.44 m <sup>2</sup>  |
| 8  | ESCALERA 1               | 2.11 m <sup>2</sup>  |
| 9  | ESCALERA 2               | 2.09 m <sup>2</sup>  |
| 10 | PASILLO 2                | 1.31 m <sup>2</sup>  |
| 11 | DORMITORIO PRINCIPAL     | 12.58 m <sup>2</sup> |
| 12 | BAÑO PPAL                | 3.26 m <sup>2</sup>  |
| 13 | DESVÁN 1                 | 14.41 m <sup>2</sup> |
| 14 | DESVÁN 2                 | 10.78 m <sup>2</sup> |
| 15 | ESTUDIO                  | 6.77 m <sup>2</sup>  |



### ESPACIOS EXTERIORES:

|    |                 |                      |
|----|-----------------|----------------------|
| 16 | ACCESO PEATONAL | 11.75 m <sup>2</sup> |
| 17 | APARCAMIENTO    | 25.30 m <sup>2</sup> |
| 18 | PATIO DELANTERO | 8.45 m <sup>2</sup>  |
| 19 | PORCHE          | 14.00 m <sup>2</sup> |
| 20 | JARDÍN TRASERO  | 34.16 m <sup>2</sup> |
| 21 | TERRAZA         | 17.76 m <sup>2</sup> |


|                           |                       |
|---------------------------|-----------------------|
| SUPERFICIE TOTAL VIVIENDA | 231,26 m <sup>2</sup> |
|---------------------------|-----------------------|

ESCALA 1/100

### ESQUEMA DE LOCALIZACIÓN

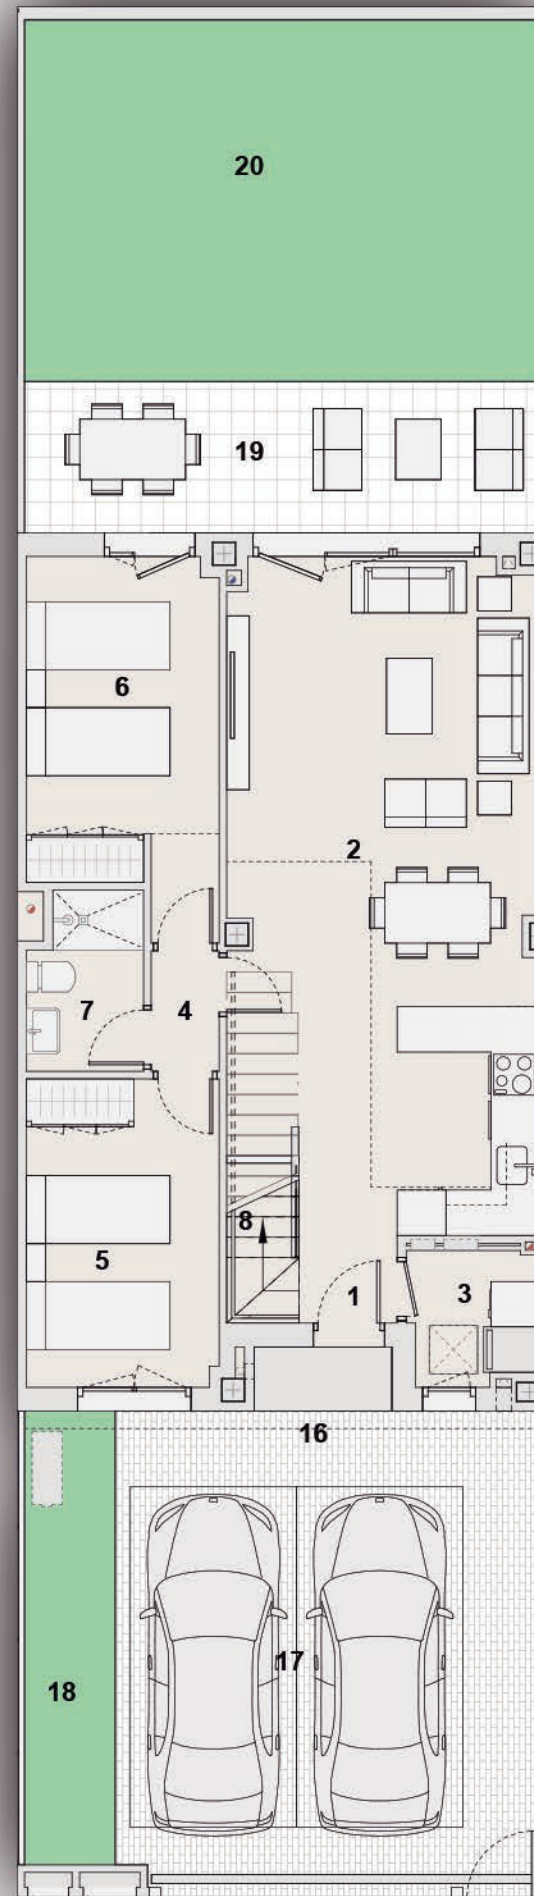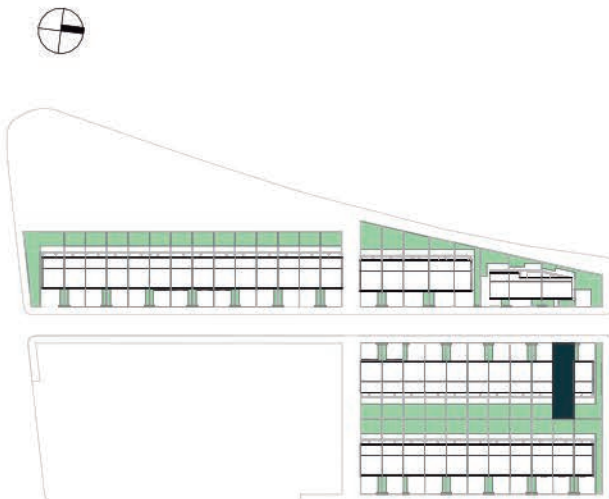

PLANTA BAJA

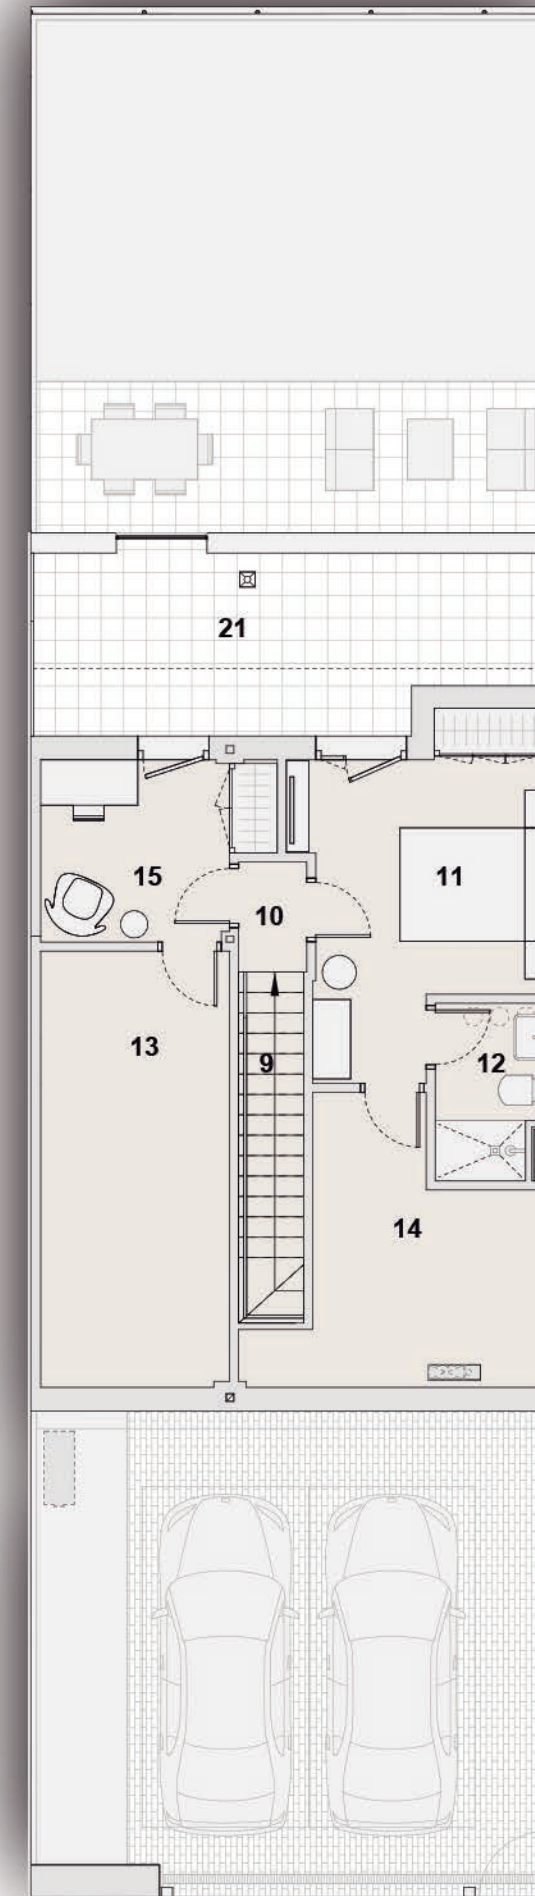

PLANTA PRIMERA