



VIVIENDA 90

Nº DORMITORIOS	3
SUP. CONSTRUIDA APROX. VIV	174,09 m ²
SUP. PARCELA	155,90 m ²

ESPACIOS INTERIORES

1	SALON-COMEDOR-COCINA	46,06 m ²
2	HALL	4,80 m ²
3	ASEO	2,71 m ²
4	ESC 1	5,02 m ²
5	PASILLO	2,43 m ²
6	DOR.P	21,63 m ²
7	DOR.1	11,13 m ²
8	DOR.2	12,33 m ²
9	BAÑO P	5,03 m ²
10	BAÑO 1	3,79 m ²
11	ESC 2	4,60 m ²
12	DISTRIB.	2,04 m ²
13	BODEGA	20,63 m ²
14	TRASTERO	4,06 m ²

ESPACIOS EXTERIORES


15	PORCHE	12,00 m ²
16	JARDIN	28,82 m ²
17	ACCESO	10,83 m ²
18	SOLERA	29,52 m ²

SUPERFICIE TOTAL VIVIENDA 227,42 m²


ESCALA 1/100

ESQUEMA DE LOCALIZACIÓN


PARCELA

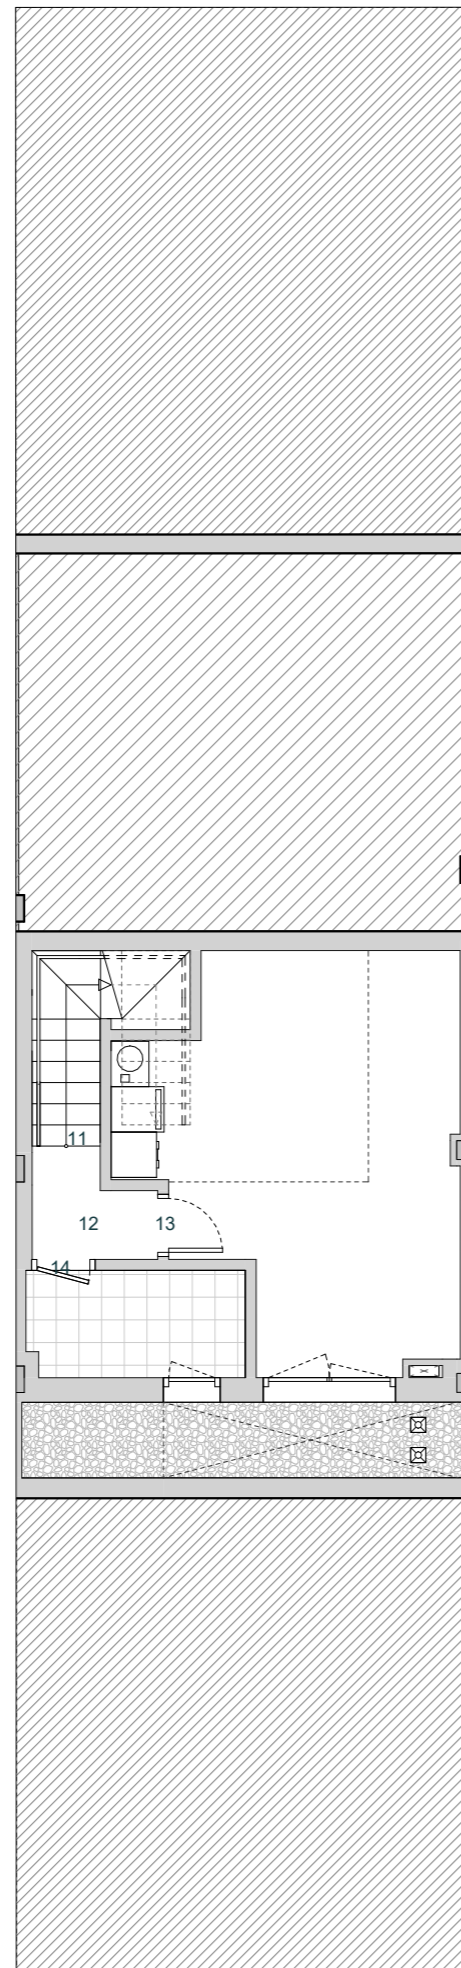

PLANTA SÓTANO

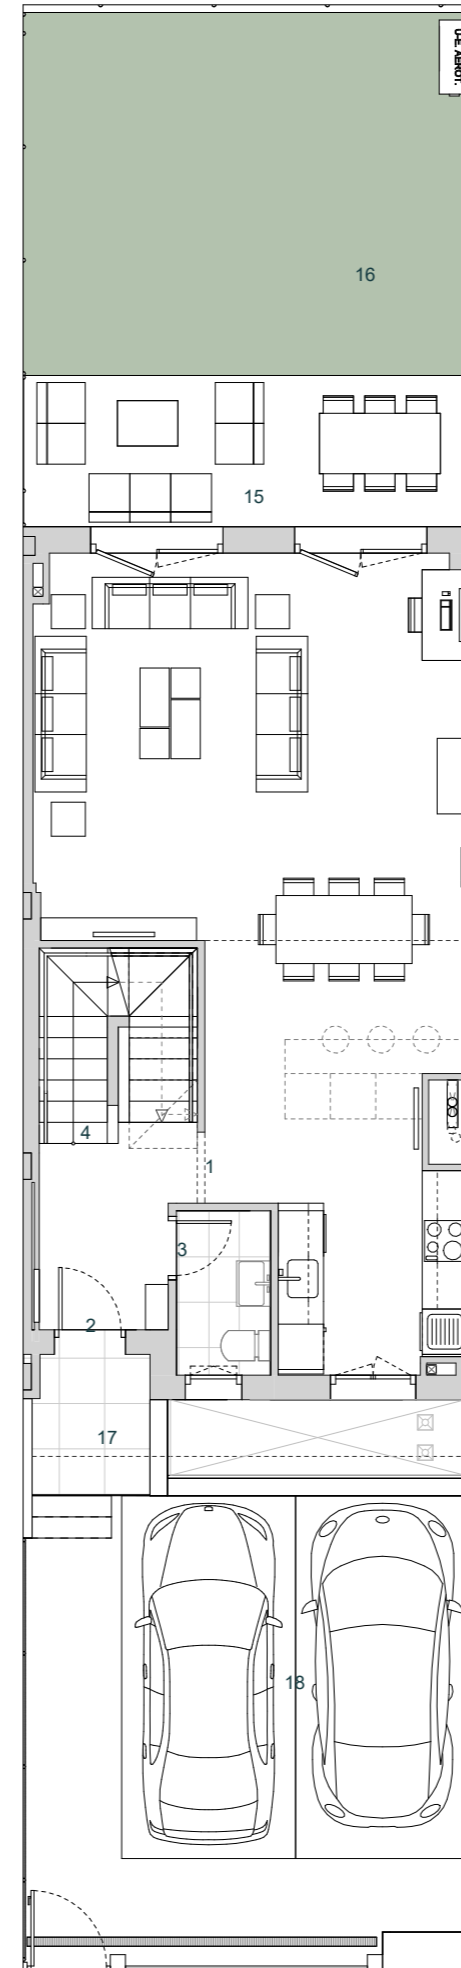

PLANTA BAJA

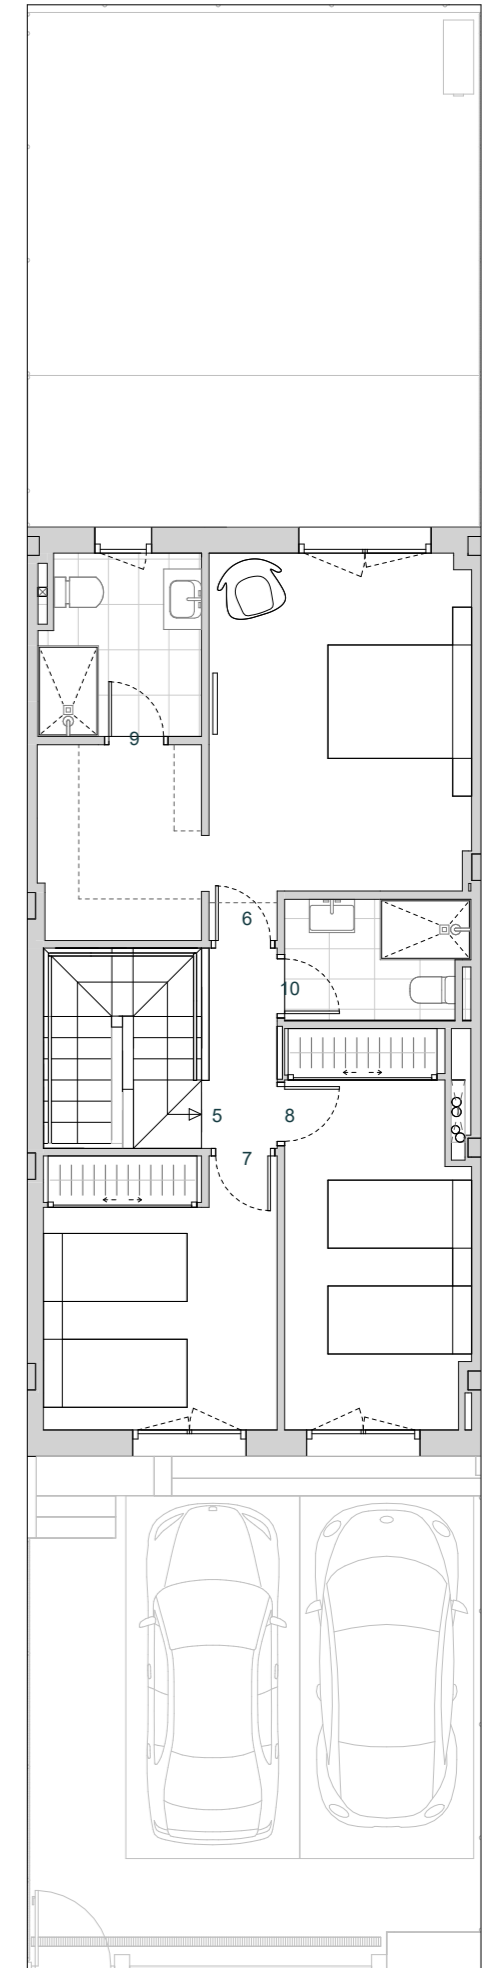

PLANTA PRIMERA

